

**PERMIT APPLICATION:** NRS #07.186

**APPLICANT:** Todd Veibell  
Flying J, Inc.  
1104 Country Hills Drive  
Ogden, UT 84403  
(801) 624-1000

**LOCATION:** Project is located on the North side of the Watt Road-Interstate 40/75 interchange in Knoxville, Knox County.

**WATERSHED DESCRIPTION:** Surrounding land use is primarily commercial to the south, west, east and woods to the north. The subject stream is an unnamed tributary to Gable Branch. Flow is fed by groundwater seeps and predominantly stormwater mostly present in small pools. It has been determined not to be exceptional Tennessee waters. The proposed project lies within the lower Clinch River watershed HUC 06010207.

**PROJECT DESCRIPTION:** The proposed expansion of the Flying J truck plaza will involve the relocation of the facility entrance and creation of additional parking. Approximately 820 linear feet of the unnamed tributary is proposed for relocation. In addition, the applicant proposes a road crossing of the unnamed tributary consisting of 59 feet of 36-inch reinforced concrete pipe.

The applicant shall monitor the stream relocation and submit annual reports to this office for at least five years.

In accordance with the Tennessee Antidegradation Statement (Rule 1200-4-3-.06), the division has determined that the proposed activity will not result in degradation to water quality.

**PERMIT COORDINATOR:** Mike Lee

**TOPOGRAPHICAL QUADRANGLE:** Lenoir City 130- NE  
Lat 35.8825 Long -84.2351

No decision has been made whether to issue or deny this permit. The purpose of this notice is to inform interested parties of this permit application and to ask for comments and information necessary to determine possible impacts to water quality. Persons wishing to comment on the proposal are invited to submit written comments to the department. Written comments must be received within **thirty days of the date that this notice is posted**. Comments will become part of the record and will be considered in the final decision. The applicant's name and permit number should be referenced.

Interested persons may also request in writing that the department hold a public hearing on this application. The request must be filed within the comment period, indicate the interest of the person requesting it, the reasons that the hearing is warranted, and the

**ARAP #07.186**  
**FLYING J, INC.**  
**PAGE 2.**


water quality issues being raised. When there is sufficient public interest in water quality issues, the department will hold a public hearing.

The permit application, supporting documentation including detailed plans and maps, and related comments are available at the department's address for review and/or copying.

The department's address is:

Tennessee Department of Environment & Conservation  
Division of Water Pollution Control, Natural Resources Section  
7th Floor L & C Annex  
401 Church Street  
Nashville, TN 37243

In deciding whether to issue or deny a permit, the department will consider all comments on record and the requirements of applicable federal and state laws.

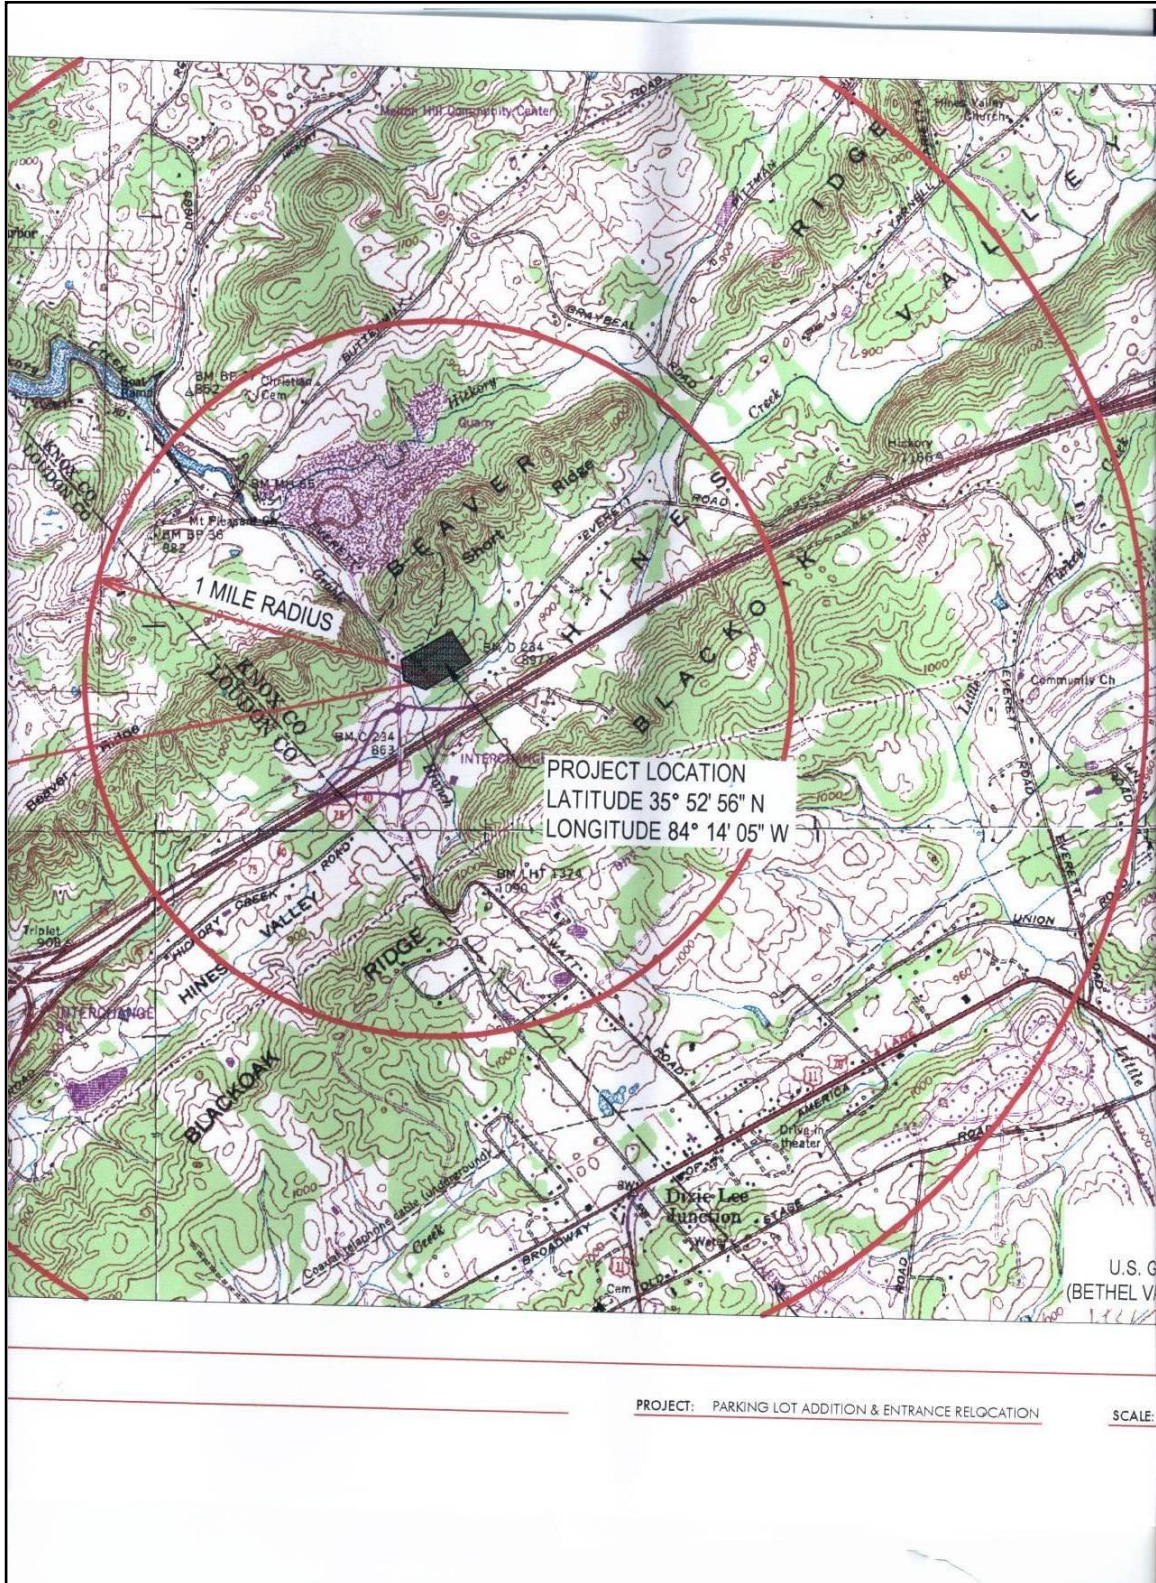




ARAP #07.186  
FLYING J, INC.  
PAGE 4.

NOTES:

1. PROPERTY LINE SHOWN IS APPROXIMATE ONLY.
2. REFER TO FOLLOWING PAGES IN THIS EXHIBIT FOR SITE PHOTOGRAPHS.
3. MAP SOURCE IS U.S. GEOLOGICAL SURVEY, 7.5' QUADRANGLE (LOVELL, TN),  
©SYLVAN ASCENT, INC. (www.topodepot.com)

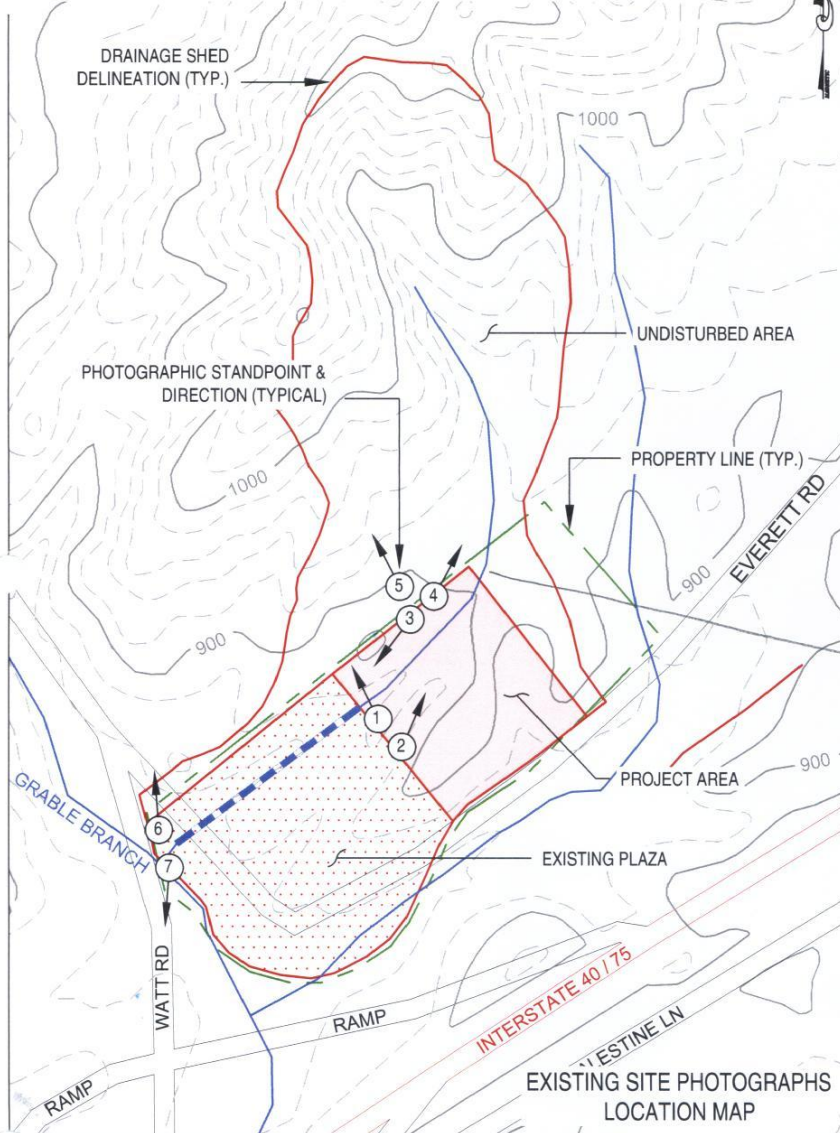

Allen&Hosshall  
since 1915

ALABAMA  
Birmingham

MISSISSIPPI  
Hernando • Jackson • Tunica

TENNESSEE  
Chattanooga • Knoxville  
Memphis • Nashville

VIRGINIA  
Bristol

www.allenhosshall.com  
8331 E Walker Springs Ln, Ste 102  
Knoxville, TN 37923  
Ph: 865.693.7881 Fx: 865.693.7824

FLYING J TRAVEL PLAZA, KNOXVILLE, TN - PARKING LOT ADDITION - ARAP APPLICATION ALTERNATIVES ANALYSIS

FLYING J, INC., 1104 COUNTRY HILLS DR, OGDEN UT 84403


SCALE: 1" = 400'

71346  
Job Number

11.28.2007  
Date

EXHIBIT 7  
Sheet Number

**ARAP #07.186  
FLYING J, INC.  
PAGE 5.**

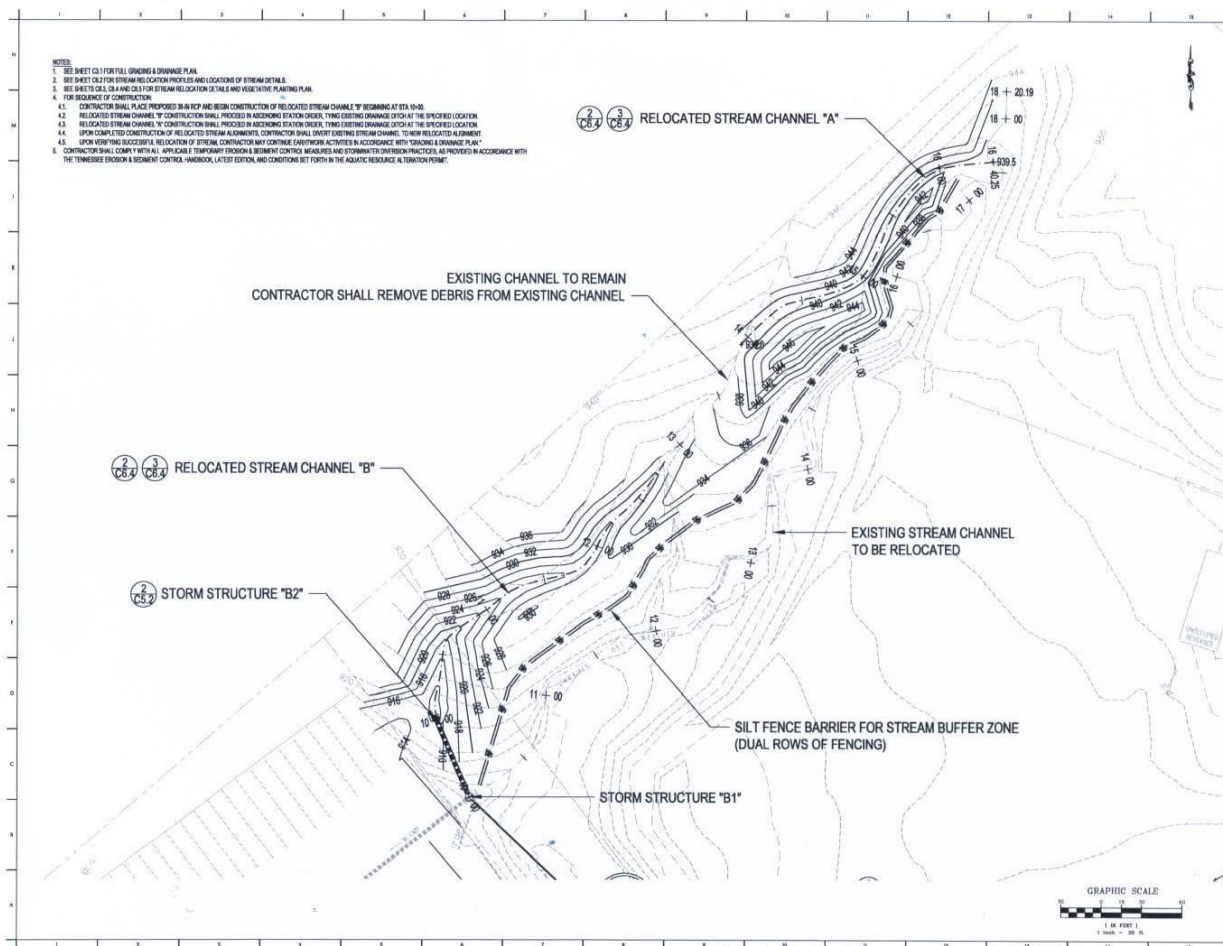

**Allen & Hoshall**  
since 1915

14391 Lee Highway, Suite 100  
Brent, WA 98009  
Phone 206.644.9678 • Fax 206.644.9680

ALABAMA  
Birmingham  
MISSISSIPPI  
Hattiesburg • Jackson • Tutuca  
Tennessee  
Chattanooga • Knoxville • Memphis • Nashville

Copyright  
Allen & Hainfall  
This document is proprietary to Allen & Hainfall and shall not  
be reproduced or used by others without prior written consent.

---

FLYING J TRAVEL PLAZA  
PARKING LOT ADDITION &  
TRUCK ENTRANCE RELOCATION

1000 N. WATKINS ROAD  
MUSKOGEE, AL 36455

FLYING J, INC.  
1104 COUNTRY HILL DR., COVINGTON, MISSISSIPPI 38401

1	REVISE STREAM RELOCATION, GRADING	05-30-08
No	Revision	Date

STREAM RELOCATION PLAN

JOB NO: 71346  
DATE: 05.30.08  
DRAWN: JTB  
CHECKED: ATM  
CAD FILE: 71346\_C6.1-6.2\_05.30.08.dwg



C6.1

**Allen&Hoshall**  
since 1915



**Photo 1. Proposed Parking Lot Area**



**Photo 2. Proposed Parking Lot Area**



**Allen&Hoshall**  
since 1915

---



Photo 3. Proposed Parking Lot Area



Photo 4. Proposed Parking Lot Area

